




199 S. Fifth Street  
Columbus, OH 43215

1000 s.f. - Living Area

275 s.f. - Patio

1275 s.f. - Total Living Area

# Unit 301

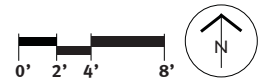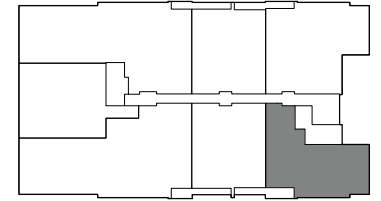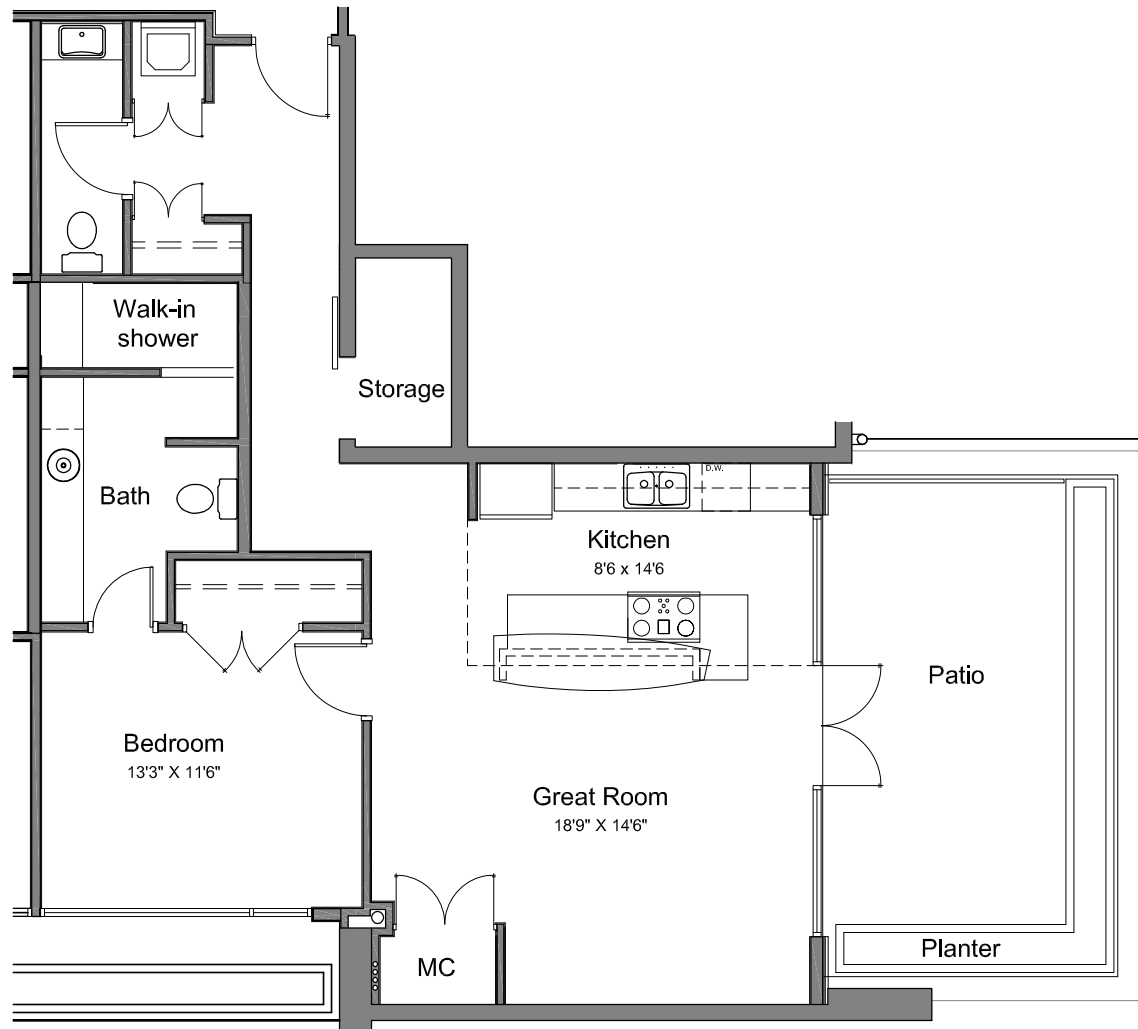




199 S. Fifth Street  
Columbus, OH 43215

1241 s.f. - Living Area

130 s.f. - Patio

1371 s.f. - Total Living Area

# Unit 302

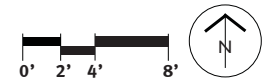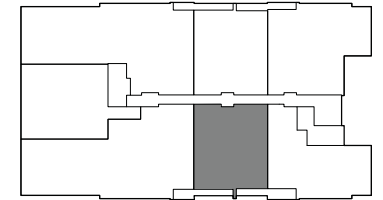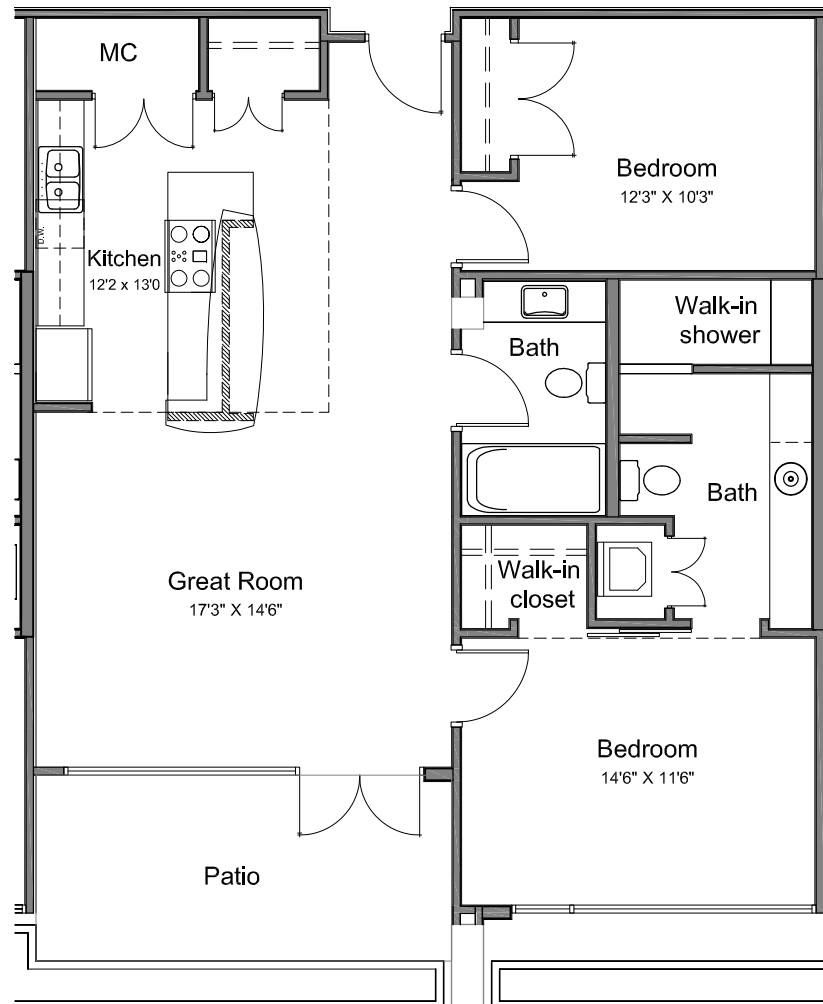


199 S. Fifth Street  
Columbus, OH 43215


1506 s.f. - Living Area  
925 s.f. - Patio

2431 s.f. - Total Living Area

# Unit 303

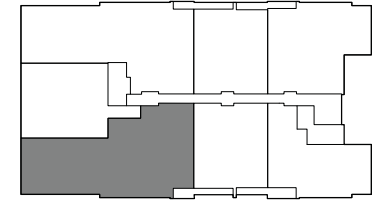

not to scale

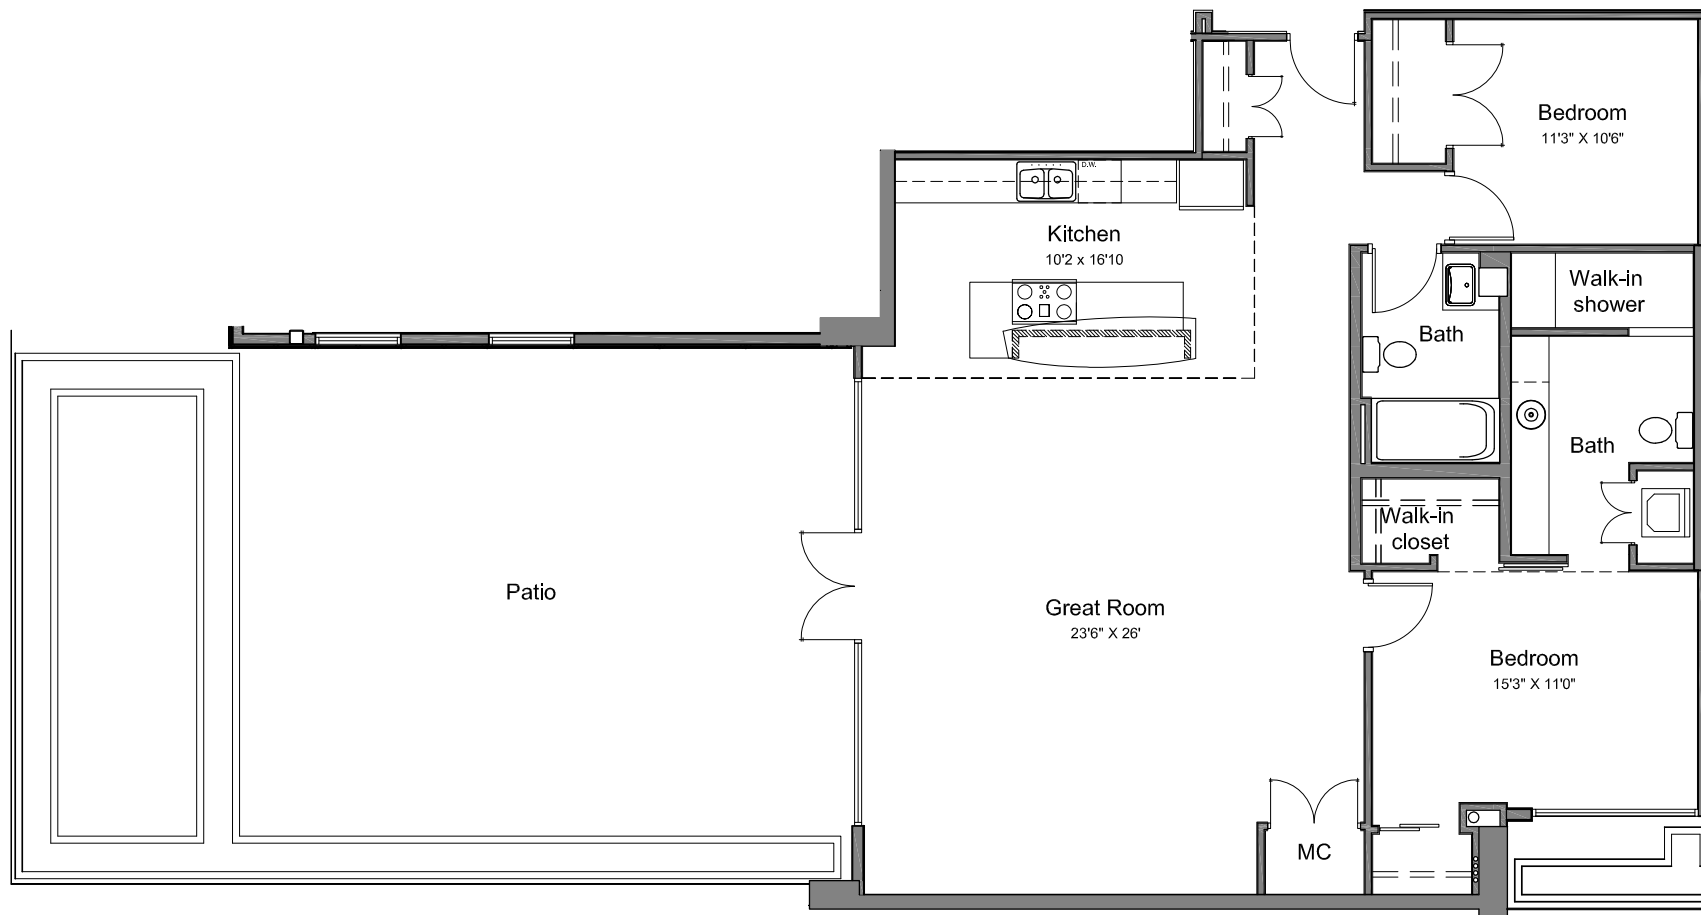




199 S. Fifth Street  
Columbus, OH 43215

1237 s.f. - Living Area

186 s.f. - Patio

1423 s.f. - Total Living Area

# Unit 304

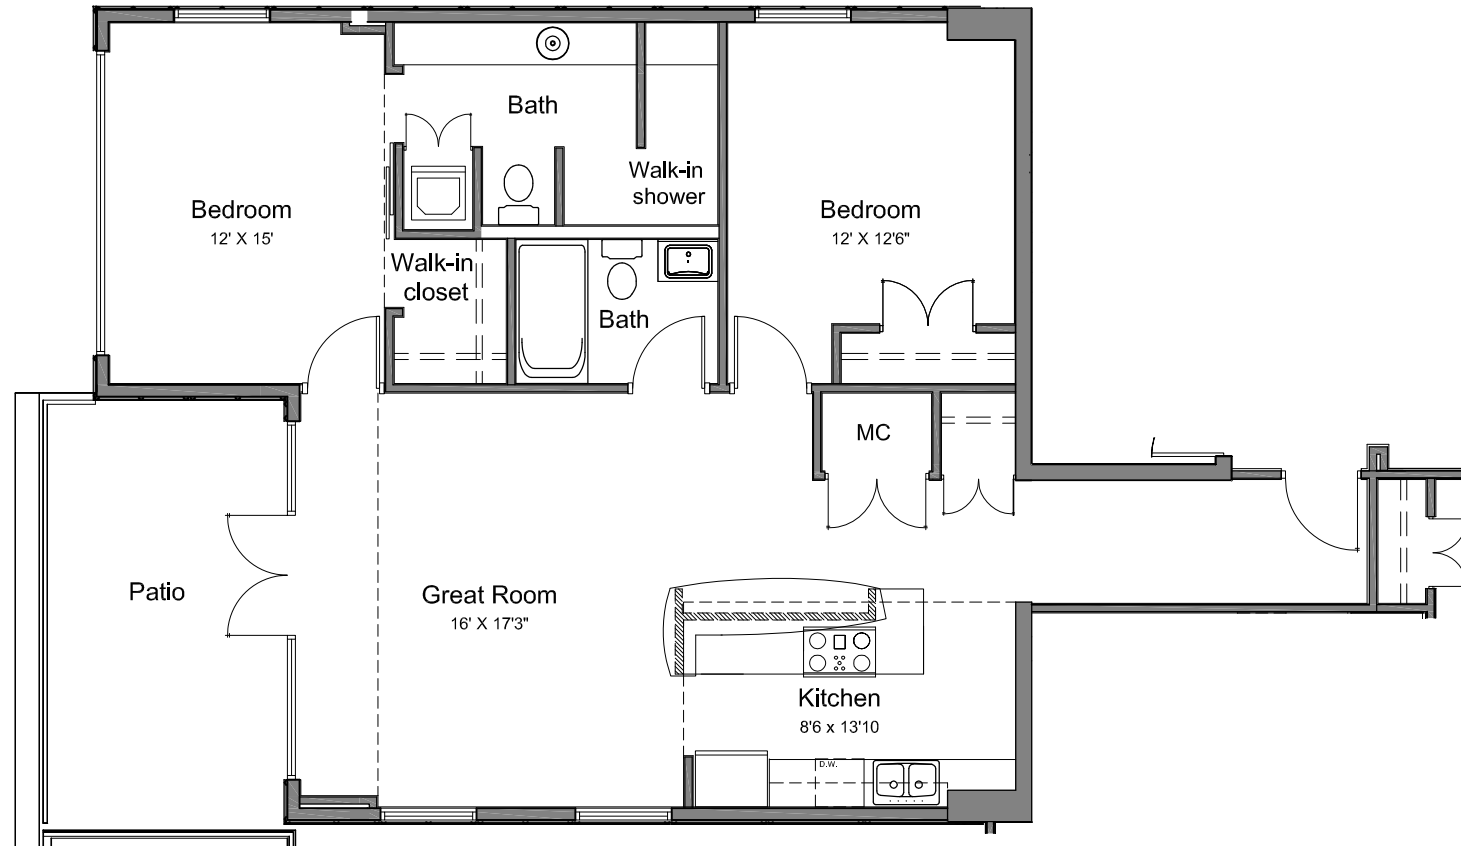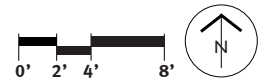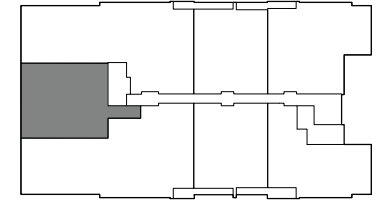


199 S. Fifth Street  
Columbus, OH 43215

1453 s.f. - Living Area


925 s.f. - Patio

2378 s.f. - Total Living Area

# Unit 305

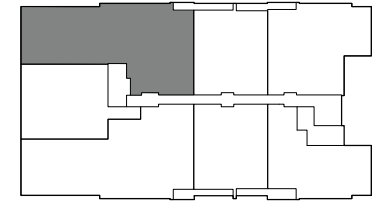

not to scale

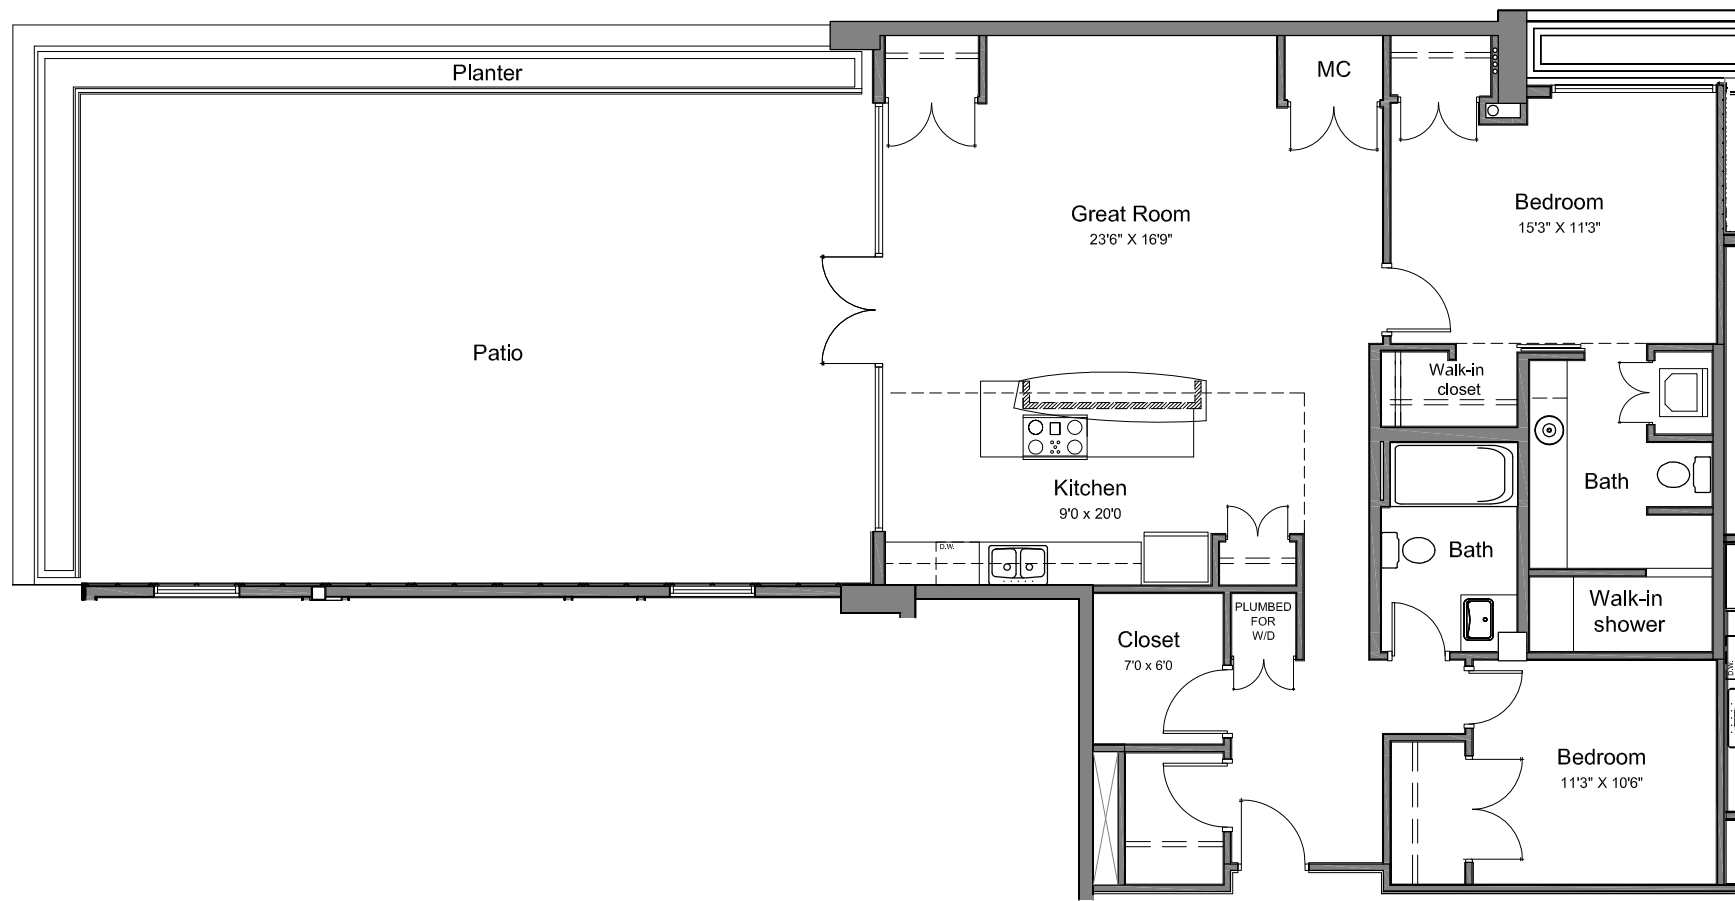




199 S. Fifth Street  
Columbus, OH 43215

1128 s.f. - Living Area

129 s.f. - Patio

1257 s.f. - Total Living Area

# Unit 306

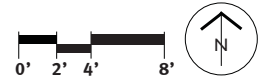
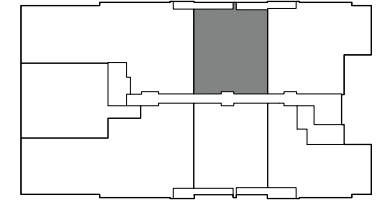
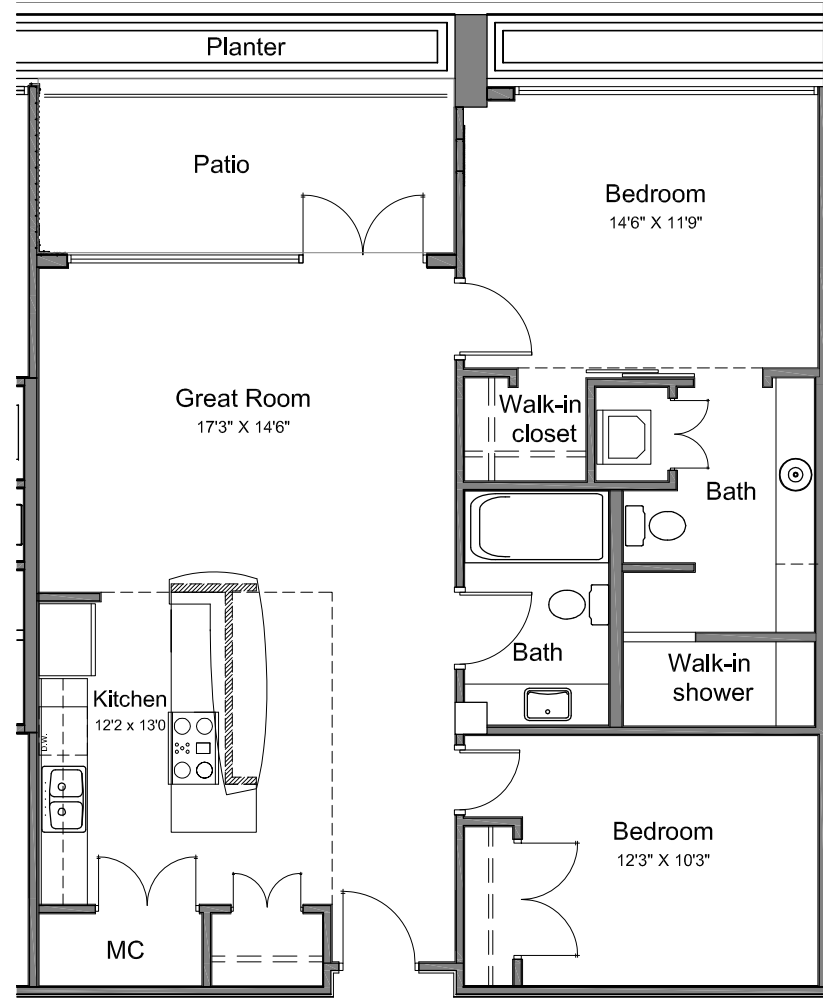


199 S. Fifth Street  
Columbus, OH 43215

1331 s.f. - Living Area  
288 s.f. - Patio

1619 s.f. - Total Living Area

# Unit 307

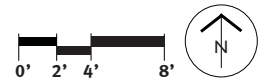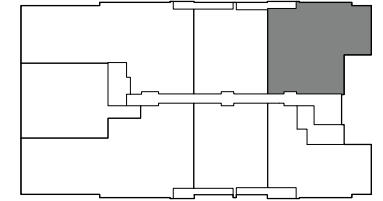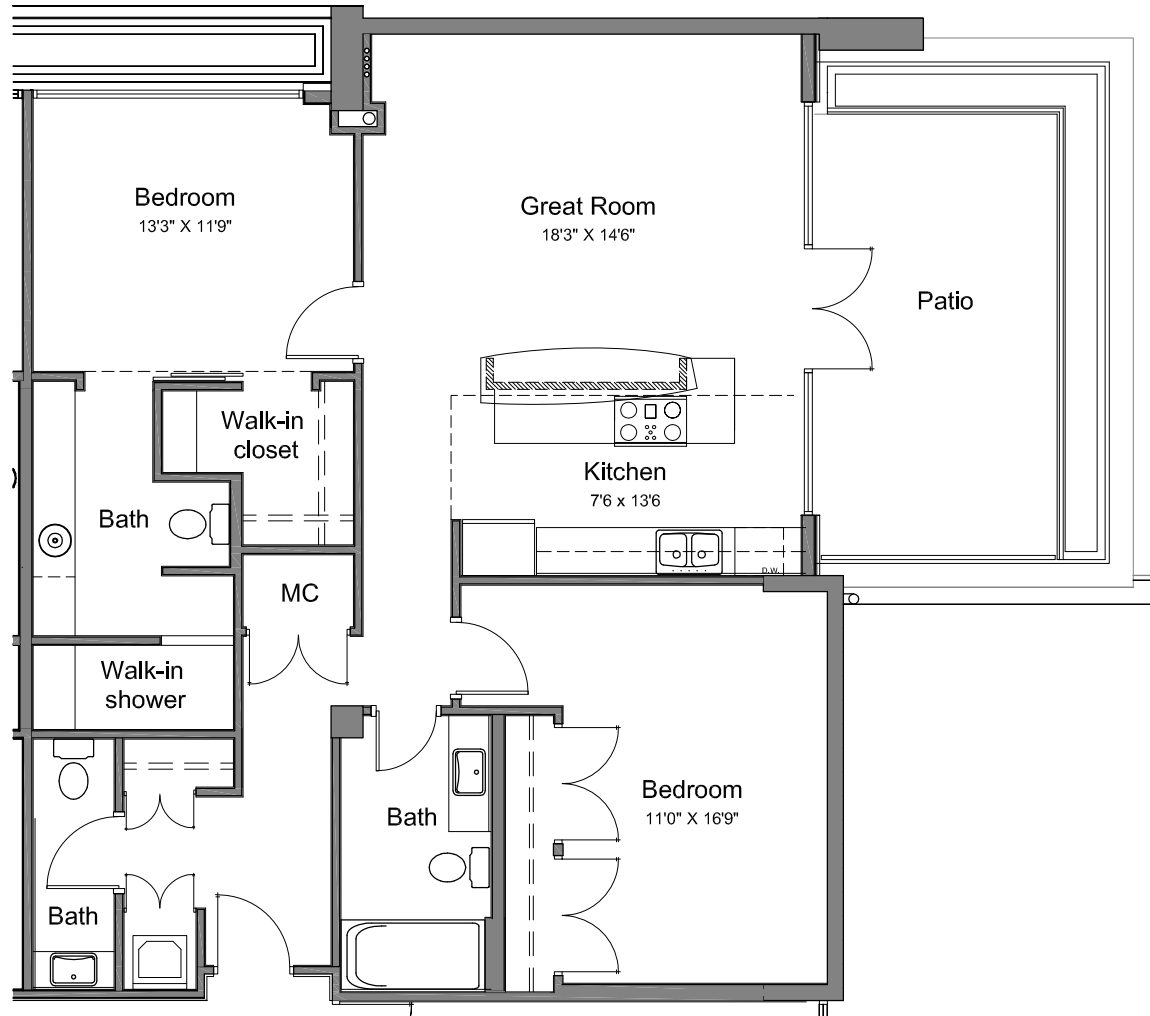




199 S. Fifth Street  
Columbus, OH 43215

1000 s.f. - Living Area

275 s.f. - Patio

1275 s.f. - Total Living Area

# Unit 401

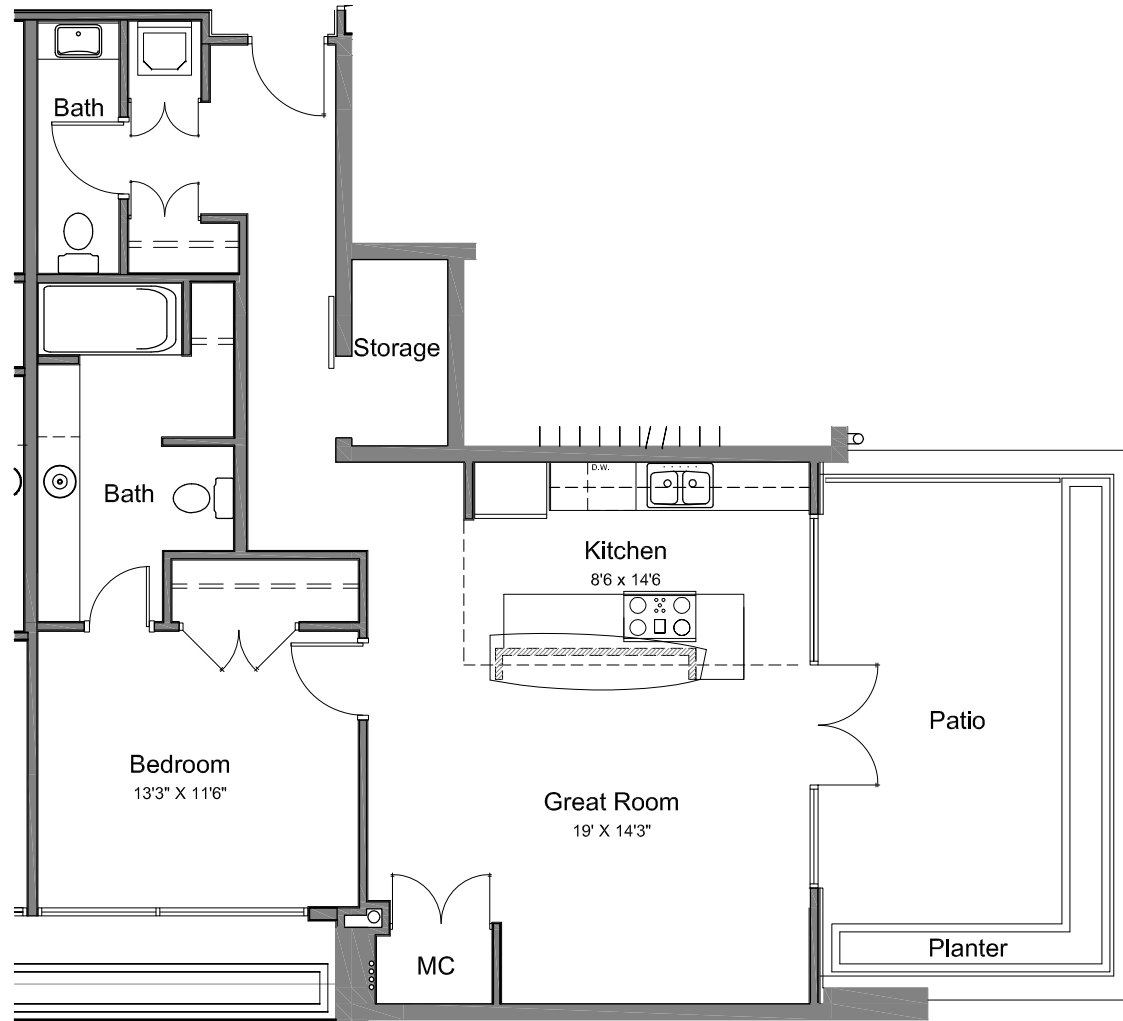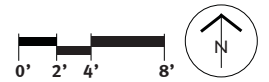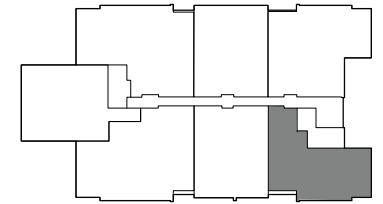






199 S. Fifth Street  
Columbus, OH 43215

1140 s.f. - Living Area

156 s.f. - Patio

1296 s.f. - Total Living Area

# Unit 402

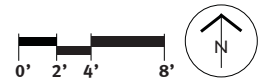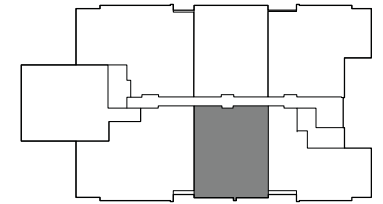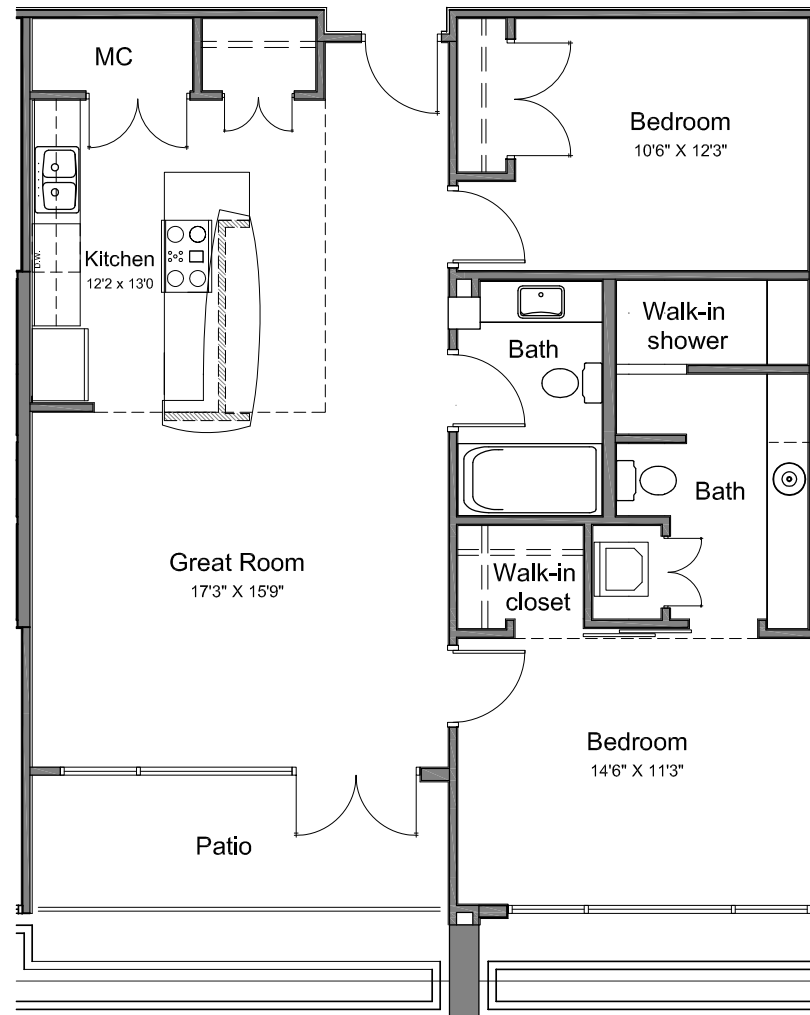



199 S. Fifth Street  
Columbus, OH 43215

1505 s.f. - Living Area

316 s.f. - Patio

1821 s.f. - Total Living Area

# Unit 403

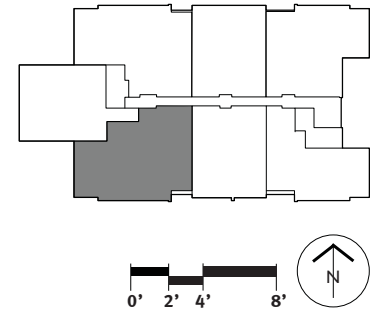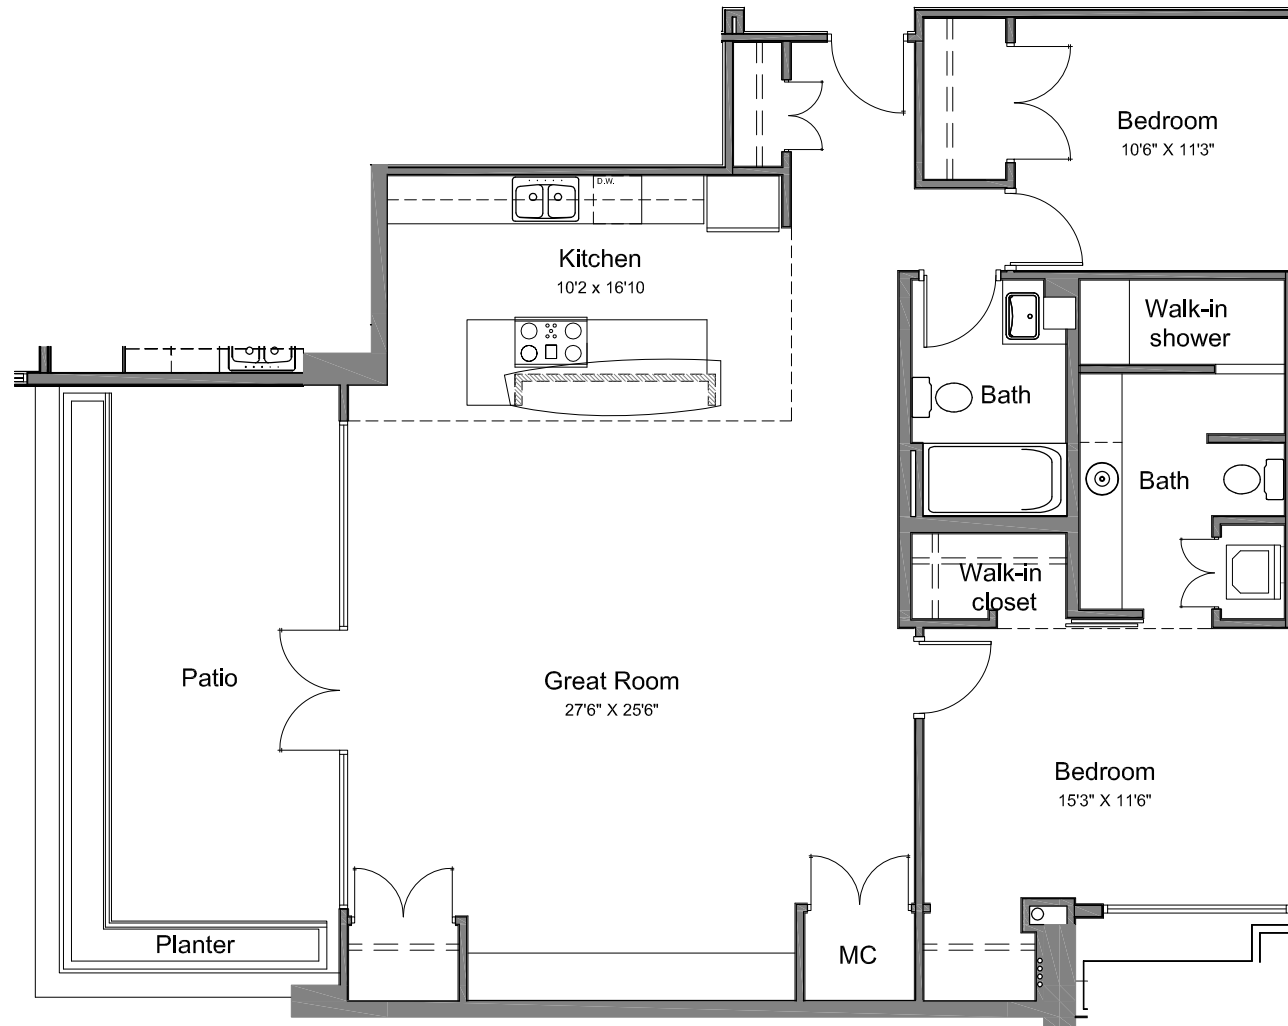




199 S. Fifth Street  
Columbus, OH 43215

1236 s.f. - Living Area

142 s.f. - Patio

1378 s.f. - Total Living Area

# Unit 404

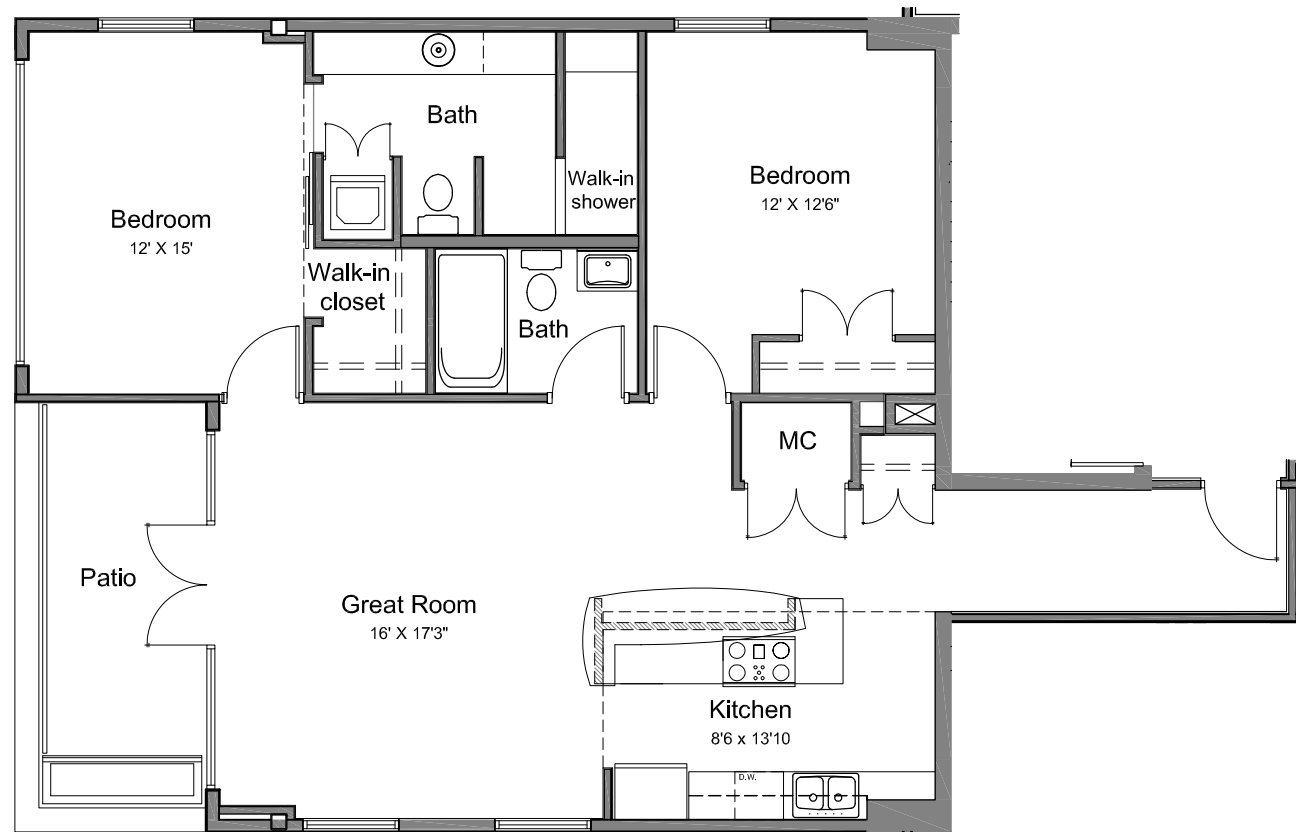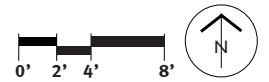
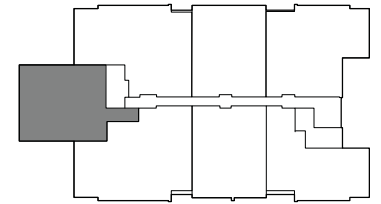


199 S. Fifth Street  
Columbus, OH 43215

1449 s.f. - Living Area  
317 s.f. - Patio

1766 s.f. - Total Living Area

# Unit 405

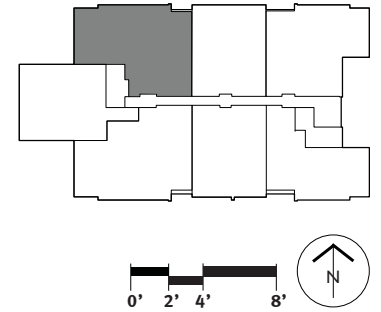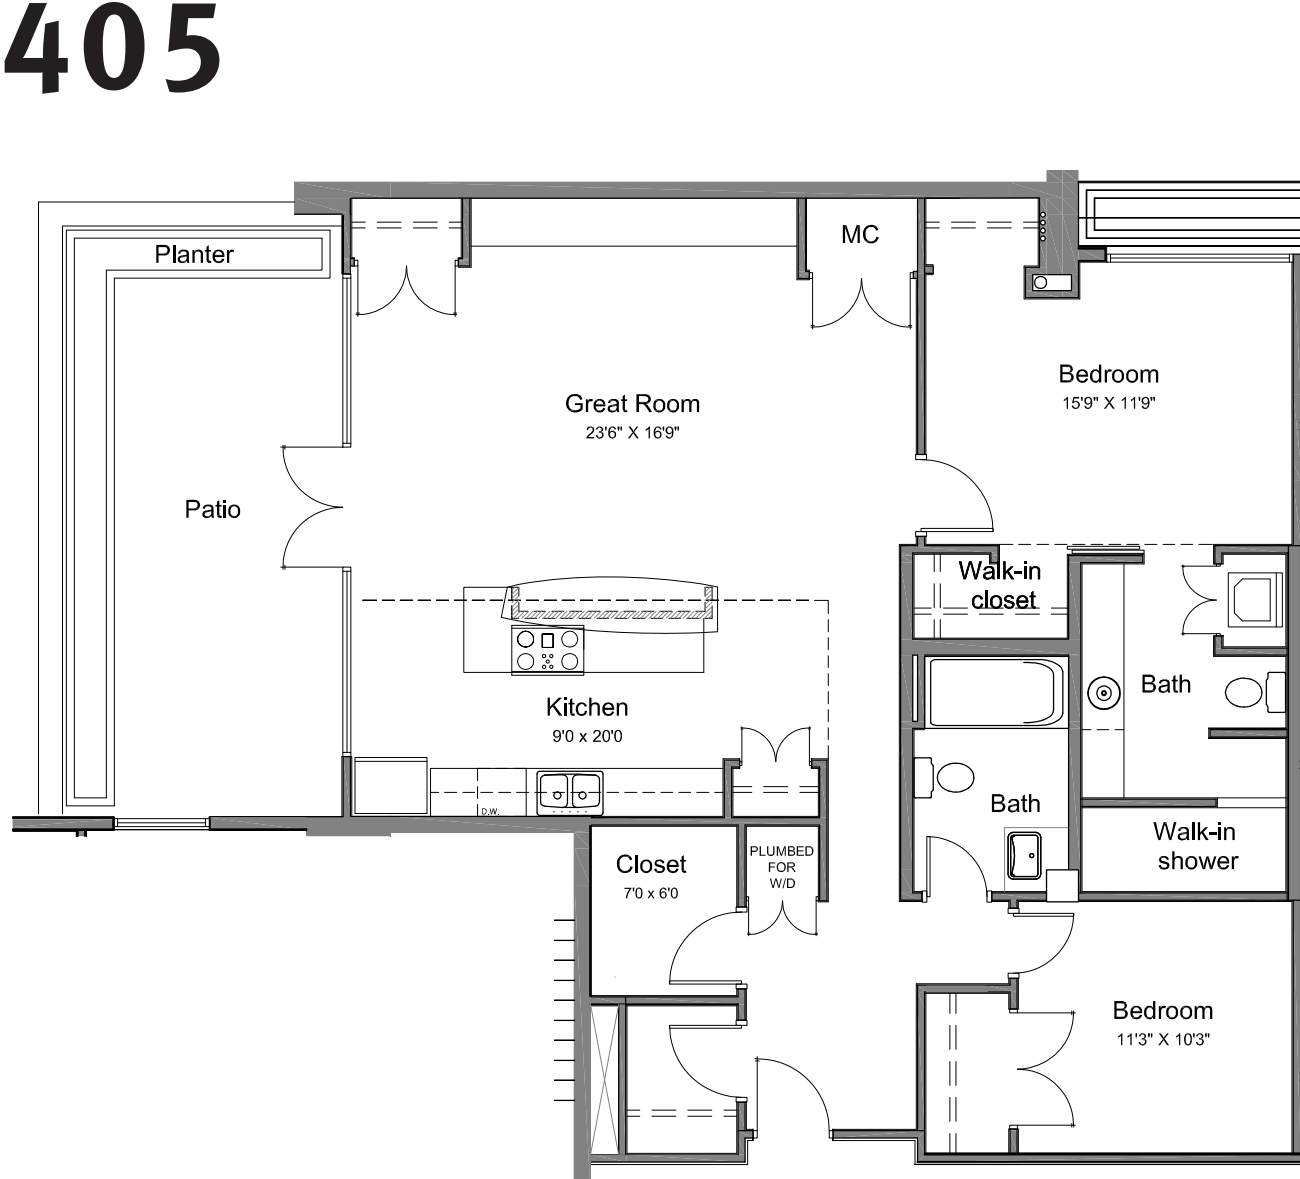



199 S. Fifth Street  
Columbus, OH 43215

1123 s.f. - Living Area

174 s.f. - Patio

1297 s.f. - Total Living Area

# Unit 406

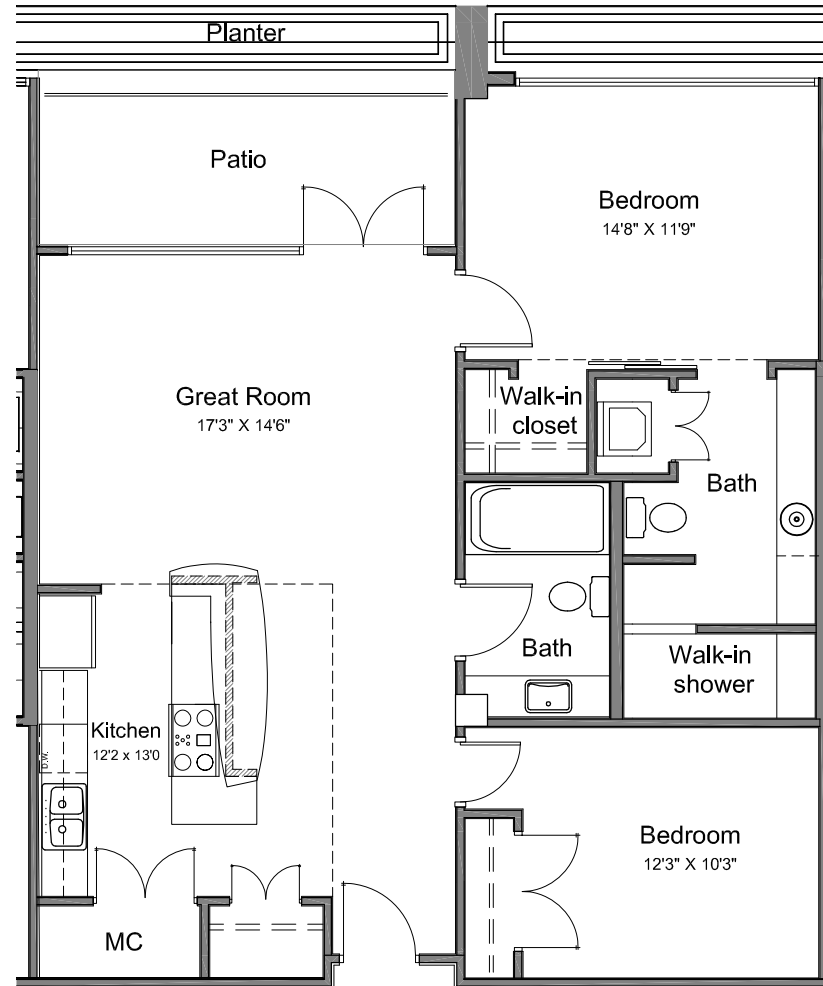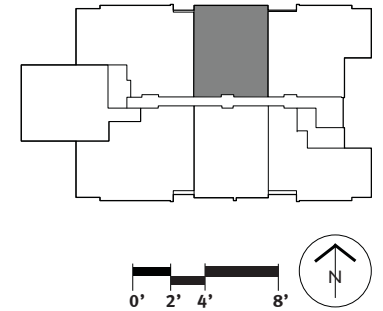




199 S. Fifth Street  
Columbus, OH 43215

1322 s.f. - Living Area

288 s.f. - Patio

1610 s.f. - Total Living Area

# Unit 407

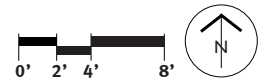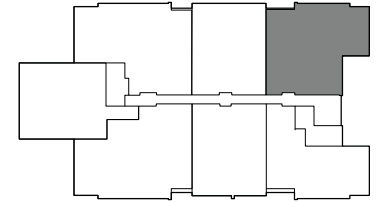
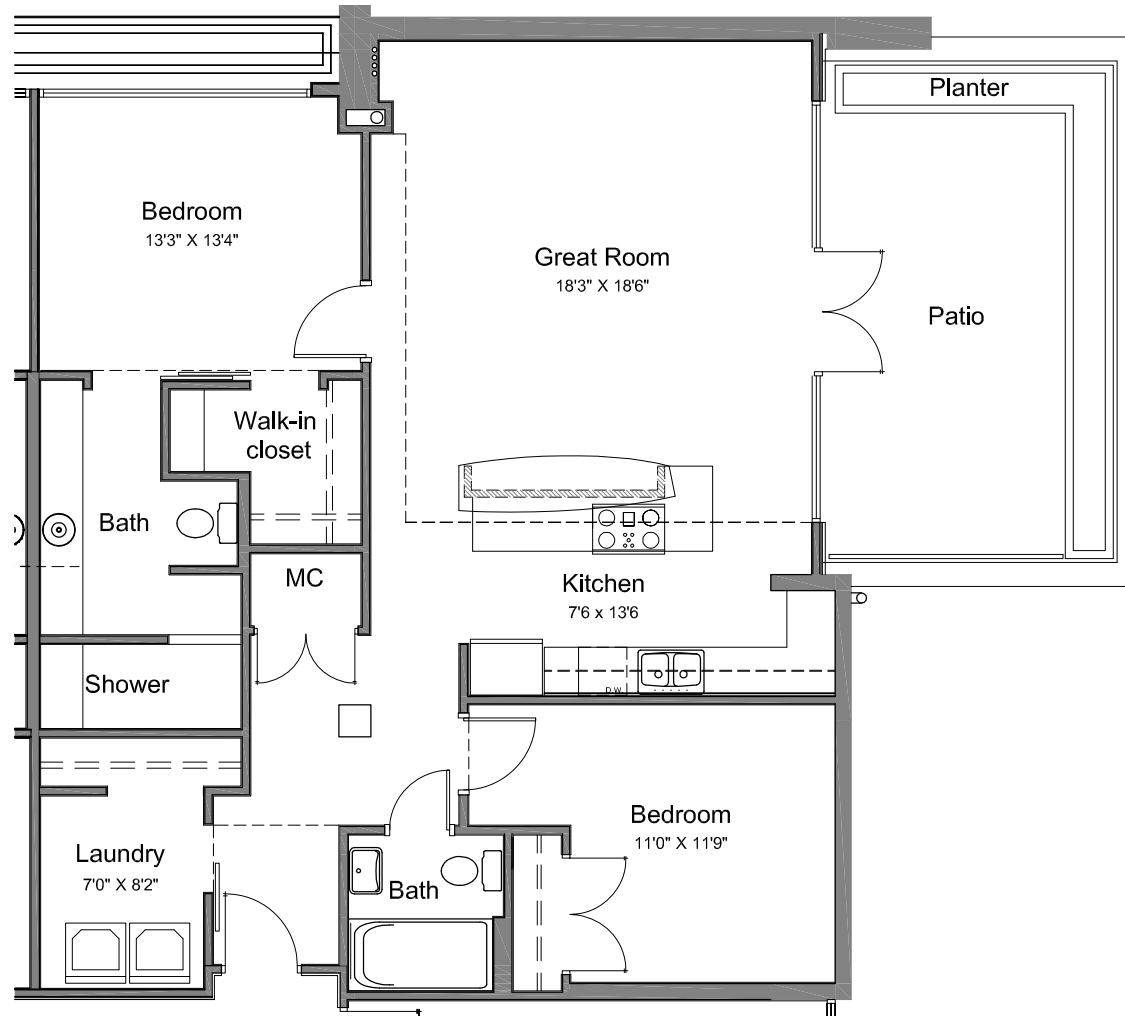


199 S. Fifth Street  
Columbus, OH 43215

1540 s.f. - Living Area  
275 s.f. - Patio

1815 s.f. - Total Living Area

# Unit 501

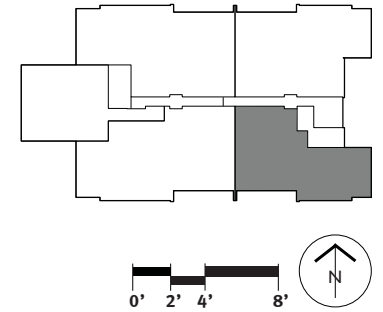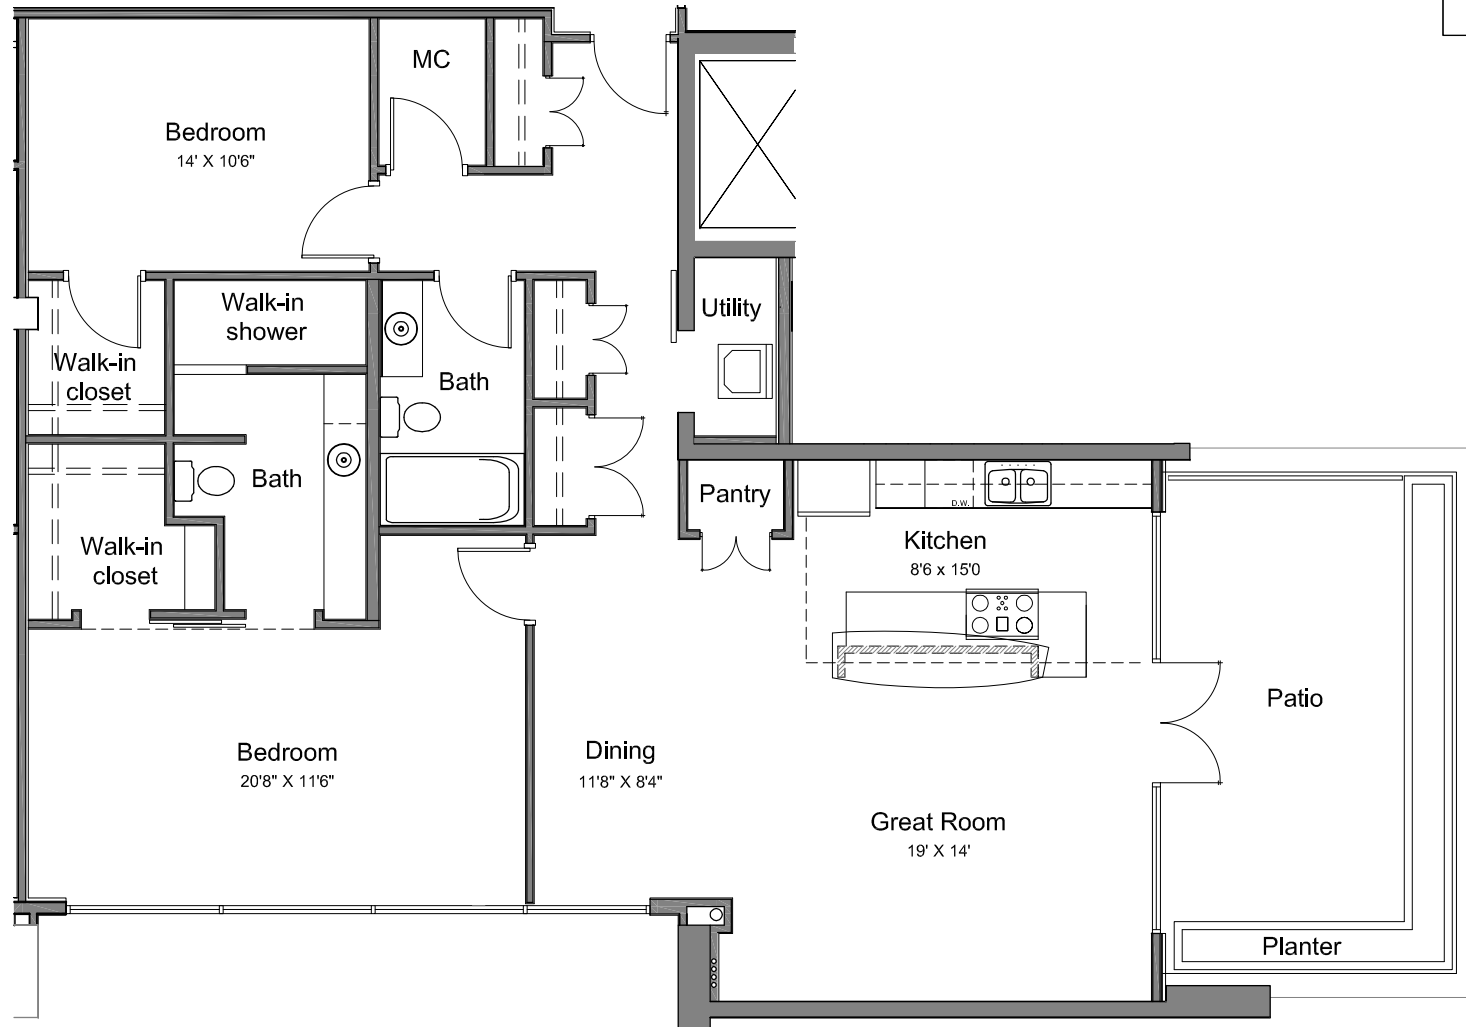


199 S. Fifth Street  
Columbus, OH 43215

2122 s.f. - Living Area

316 s.f. - Patio

2438 s.f. - Total Living Area

# Unit 502

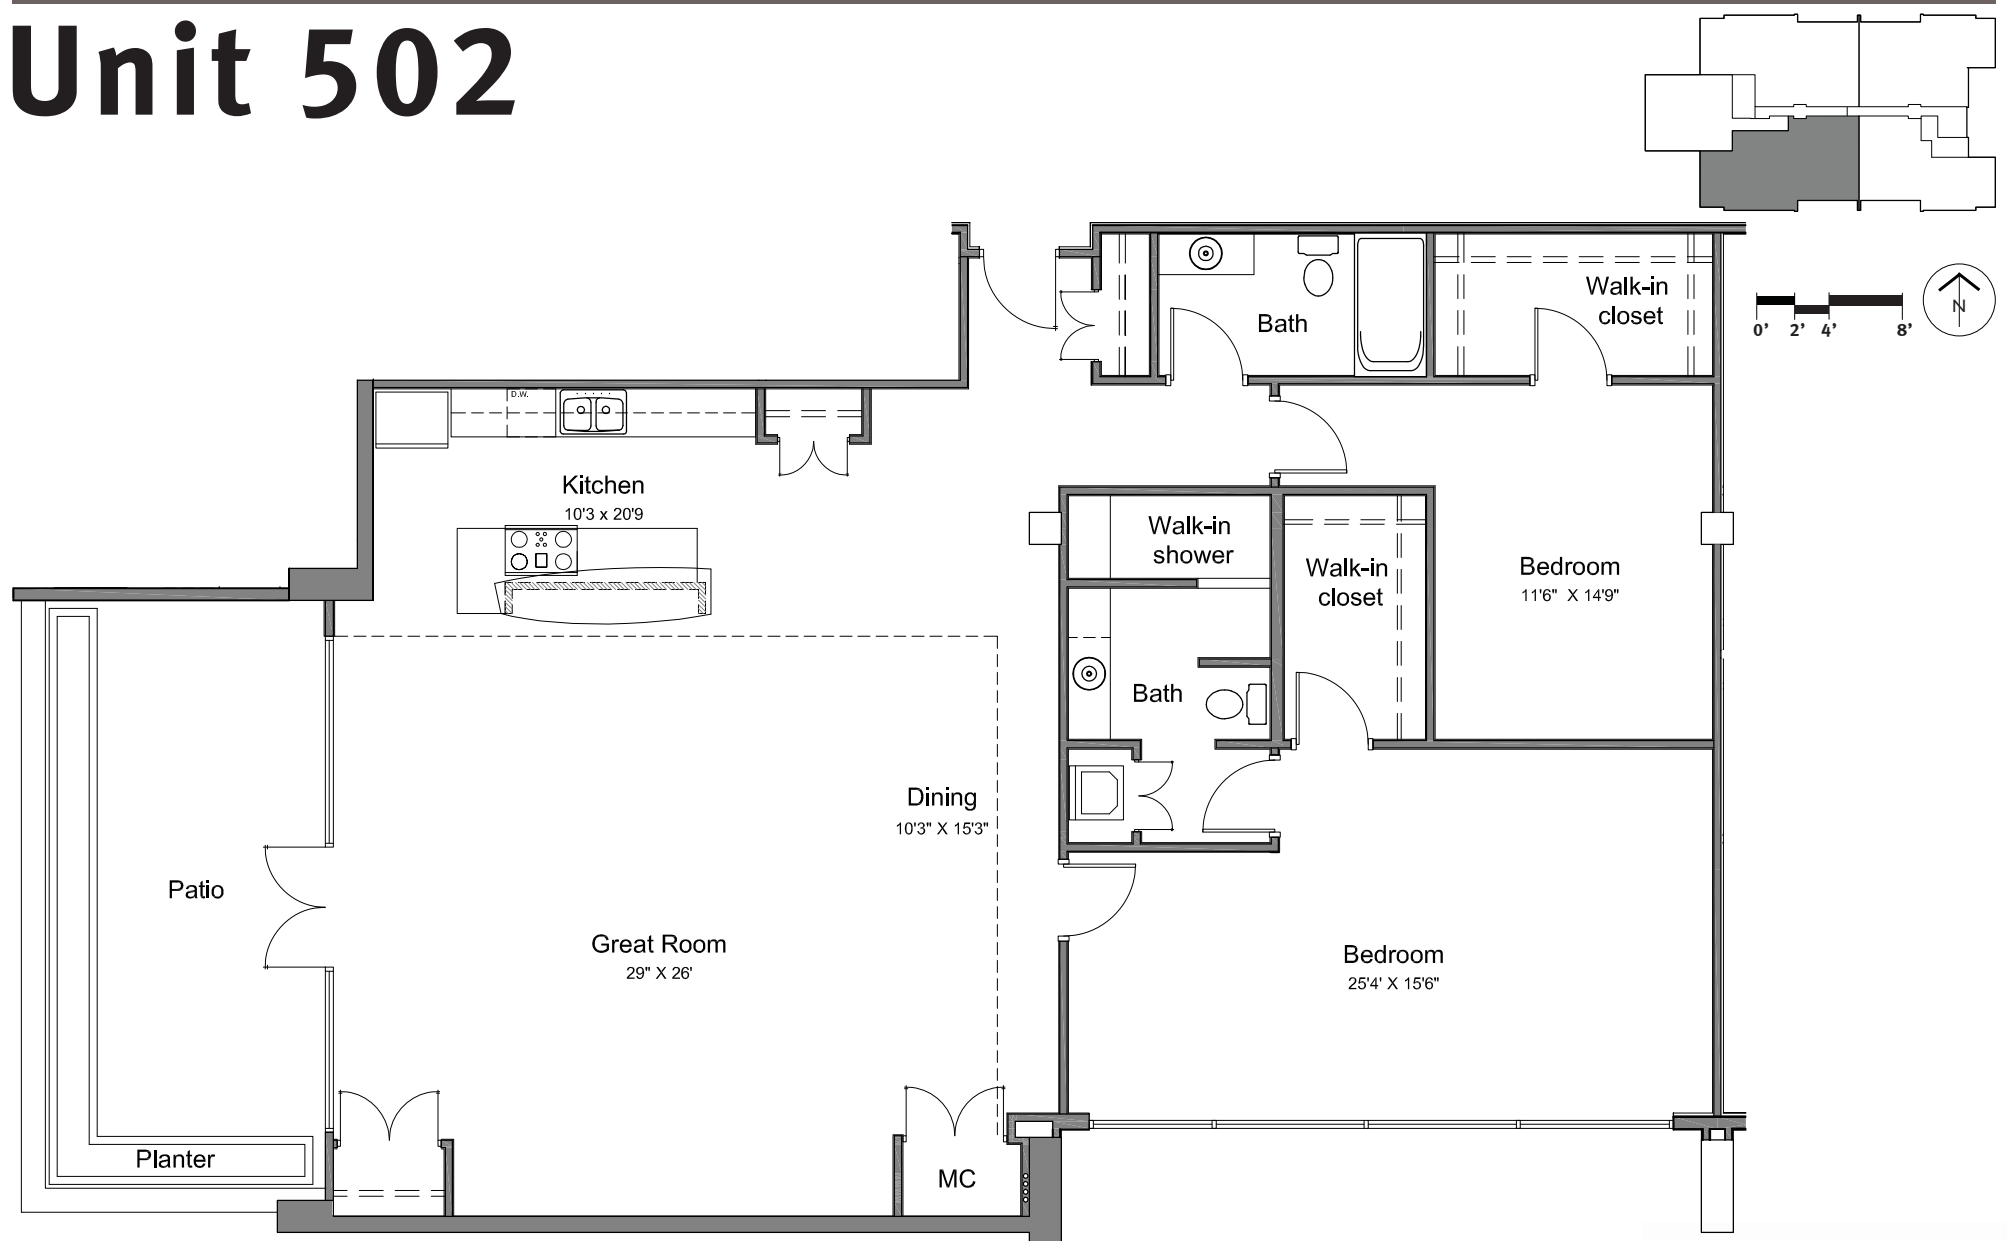






199 S. Fifth Street  
Columbus, OH 43215

2109 s.f. - Living Area  
756 s.f. - Patio

2865 s.f. - Total Living Area

# Unit 503 - Lower

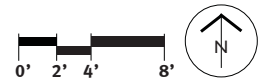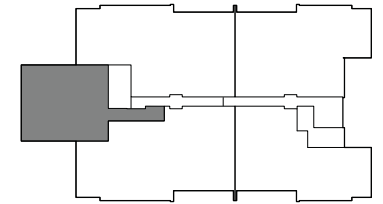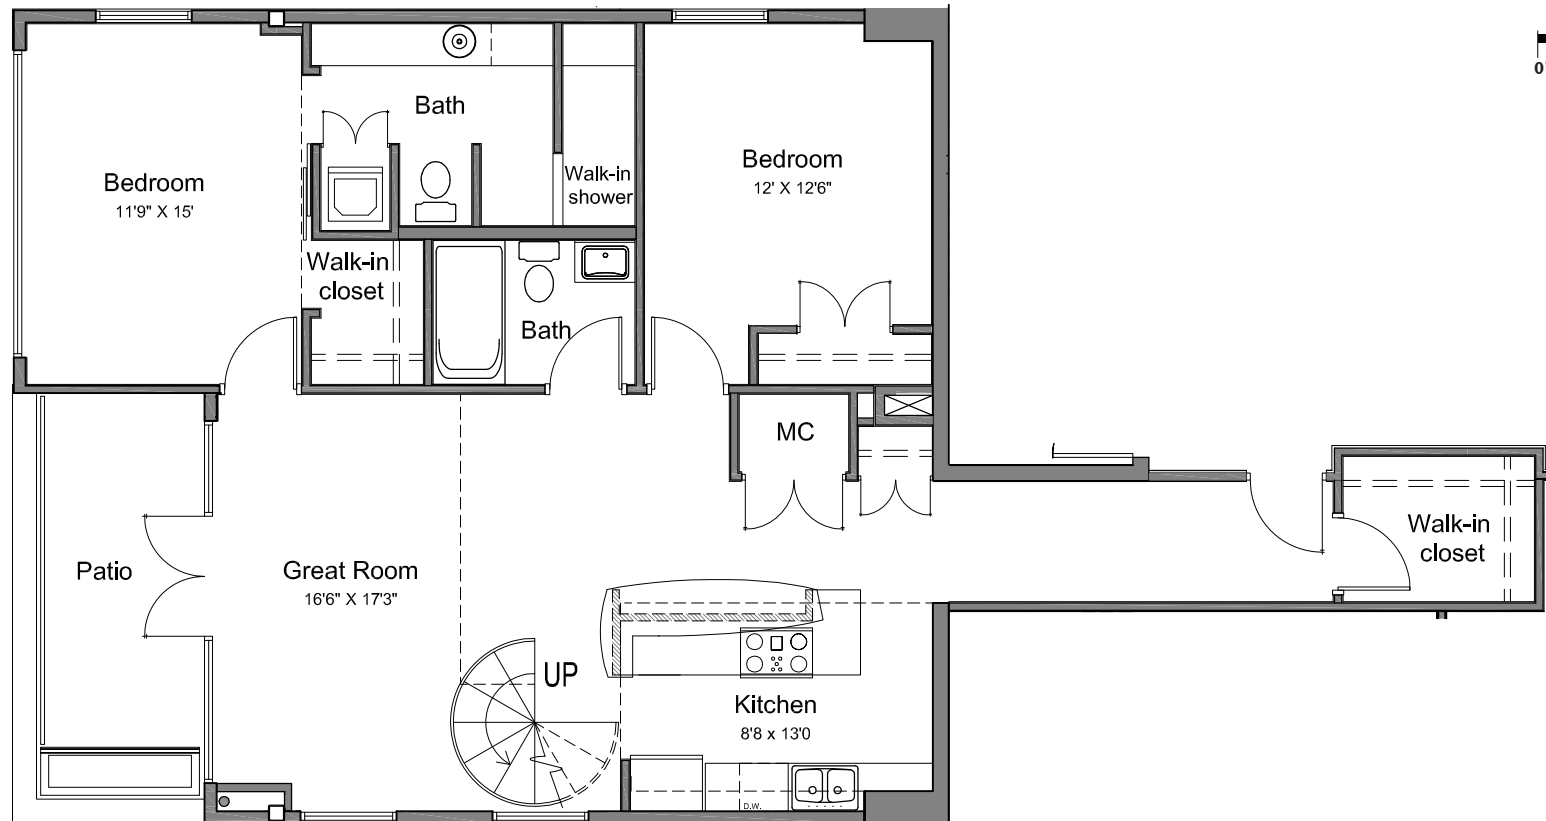




199 S. Fifth Street  
Columbus, OH 43215

2109 s.f. - Living Area

756 s.f. - Patio

2865 s.f. - Total Living Area

# Unit 503 - Upper

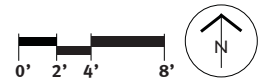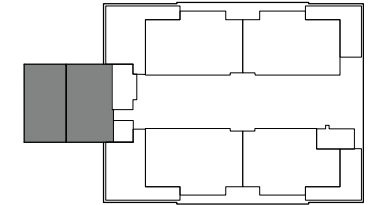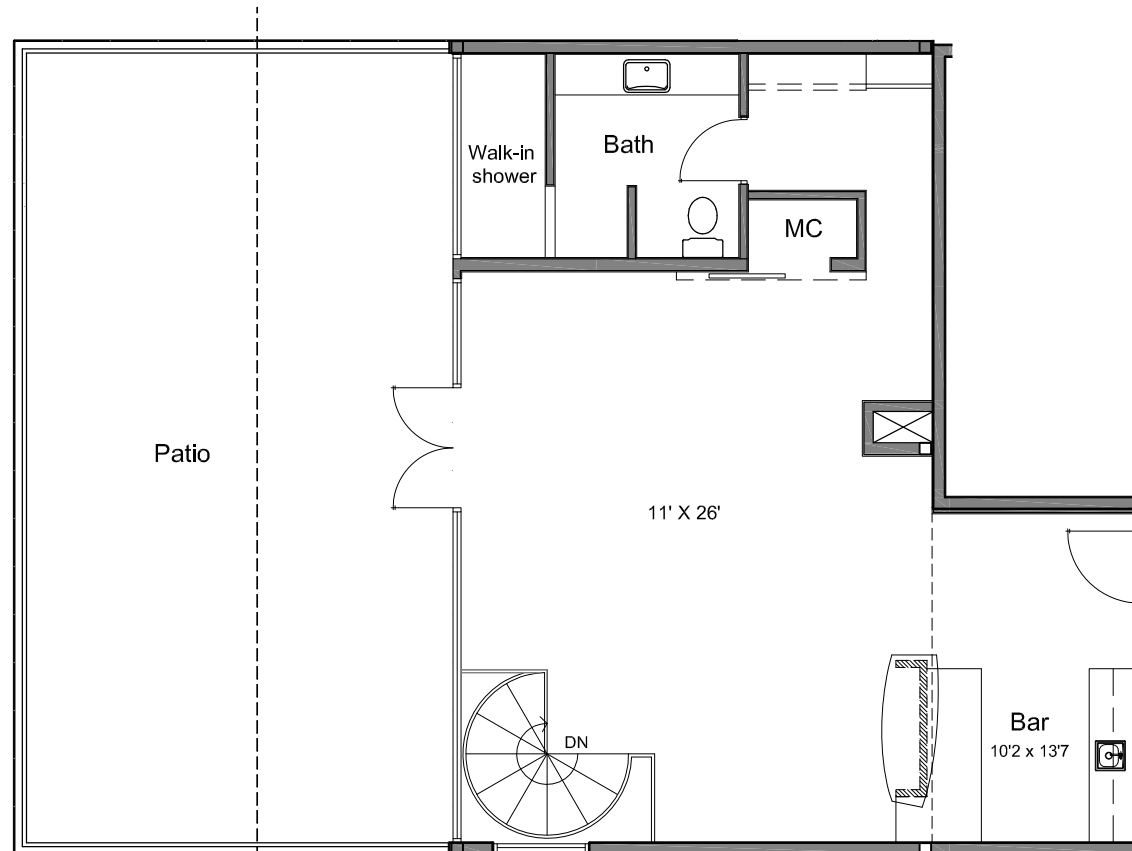


199 S. Fifth Street  
Columbus, OH 43215

2143 s.f. - Living Area

317 s.f. - Patio

2460 s.f. - Total Living Area

# Unit 504



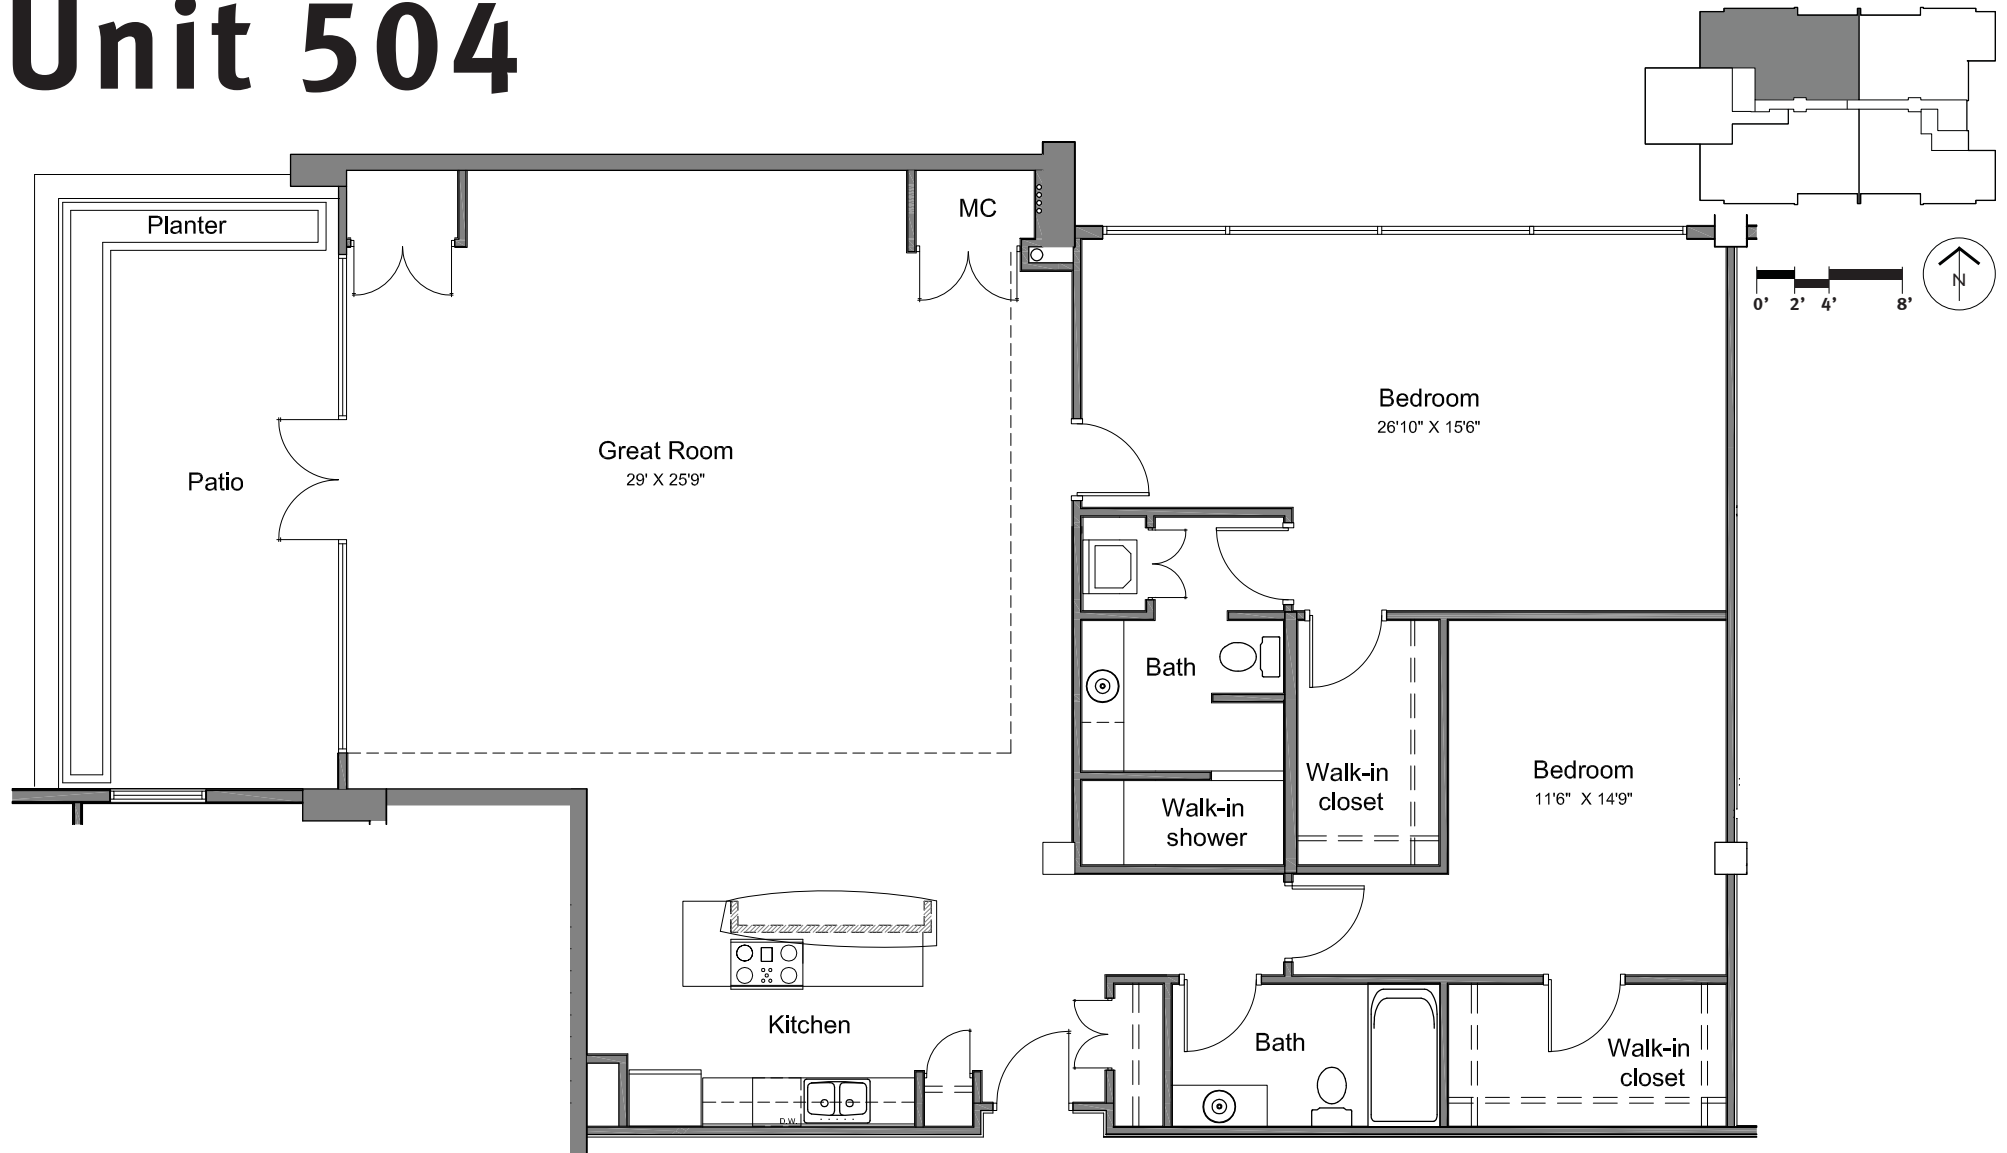


199 S. Fifth Street  
Columbus, OH 43215

1898 s.f. - Living Area  
275 s.f. - Patio

2173 s.f. - Total Living Area

# Unit 505

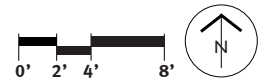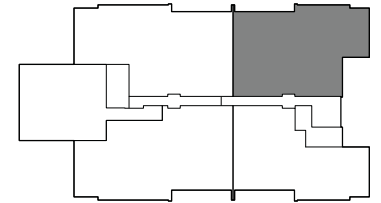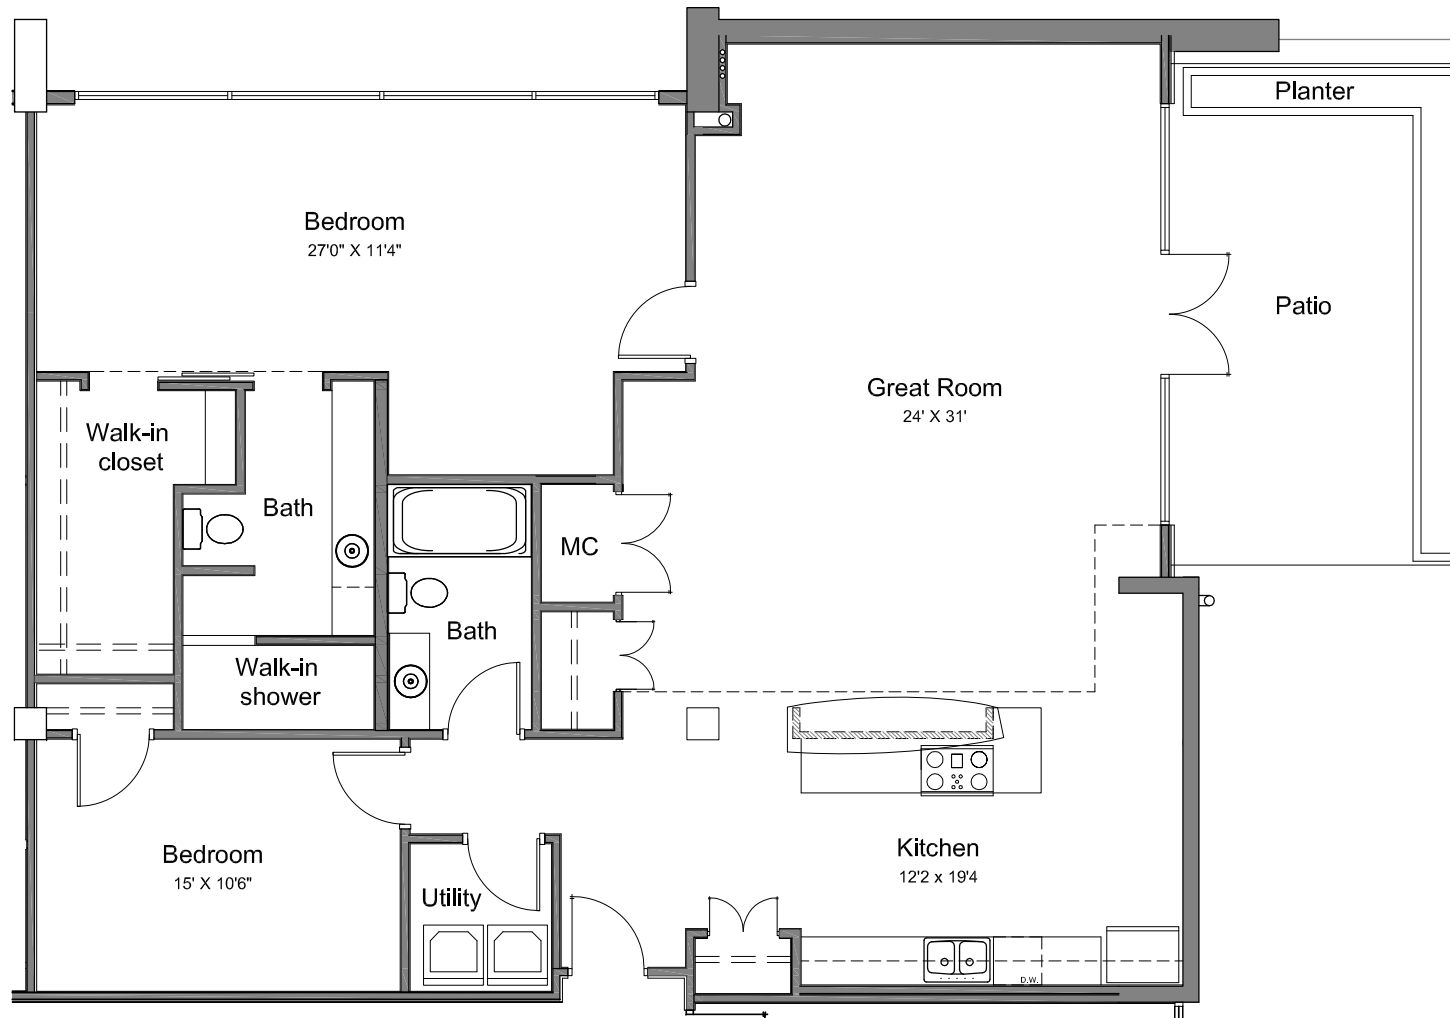


199 S. Fifth Street  
Columbus, OH 43215

1116 s.f. - Living Area

372 s.f. - Patio

1488 s.f. - Total Living Area

# Unit 601

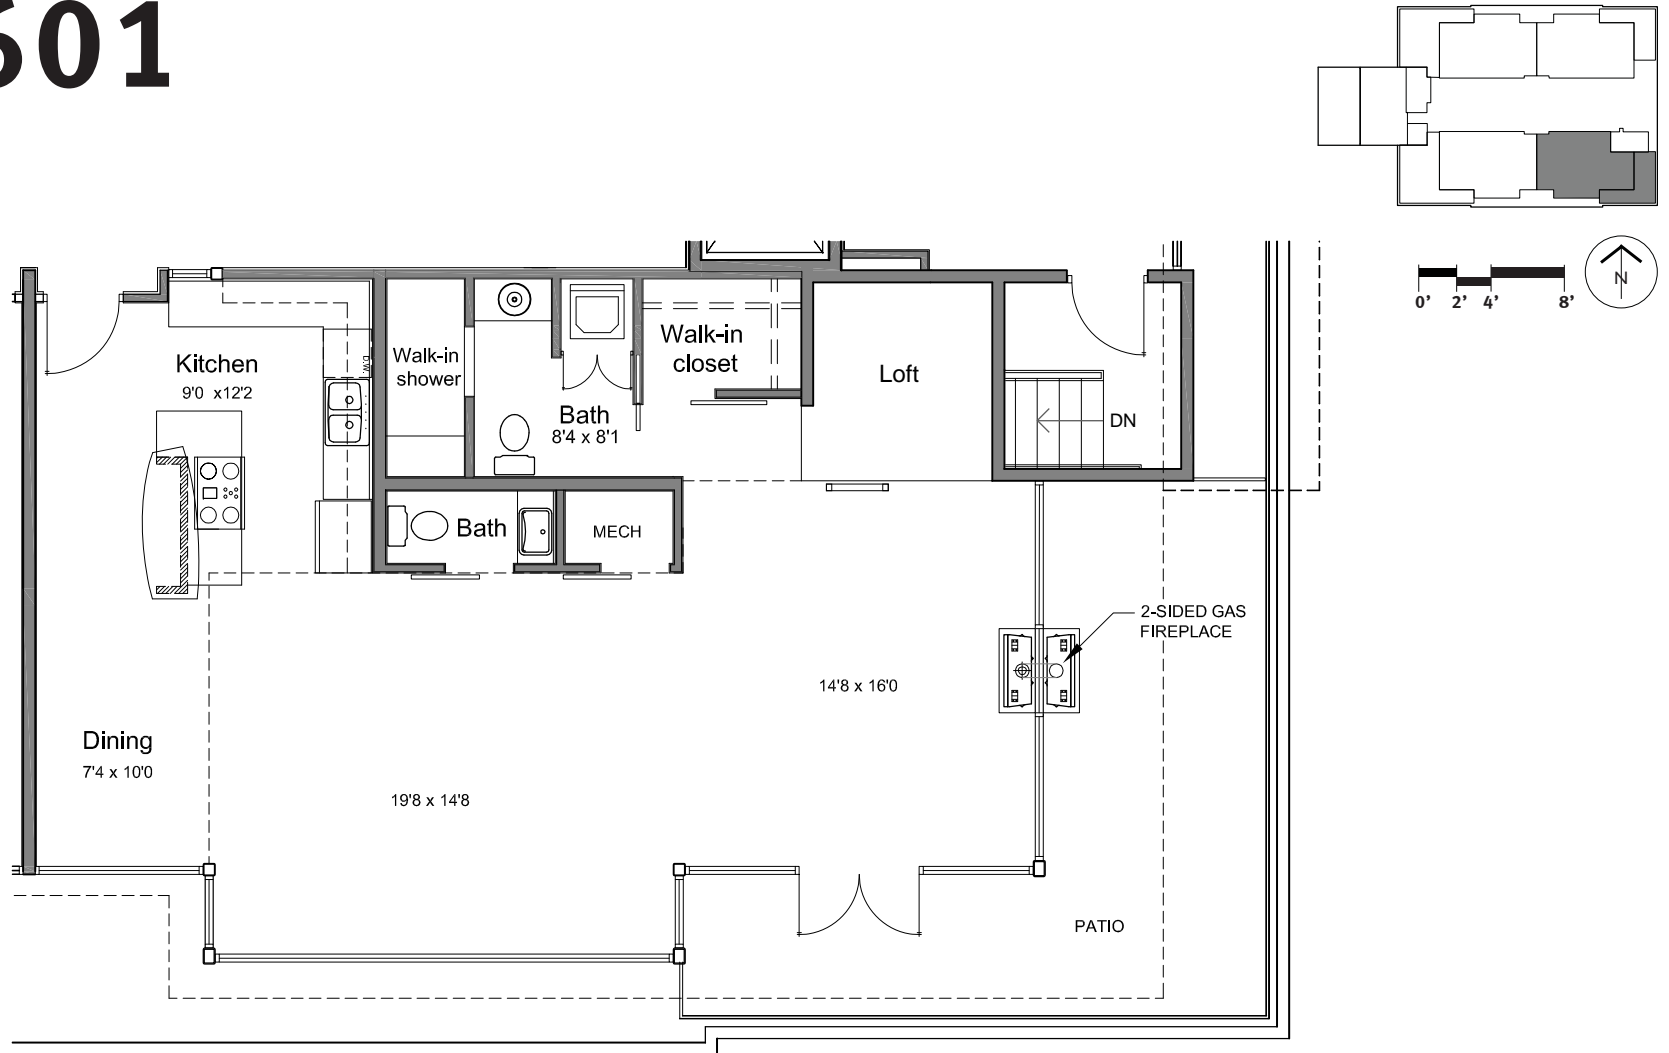


199 S. Fifth Street  
Columbus, OH 43215

1134 s.f. - Living Area  
631 s.f. - Patio

1765 s.f. - Total Living Area

# Unit 602

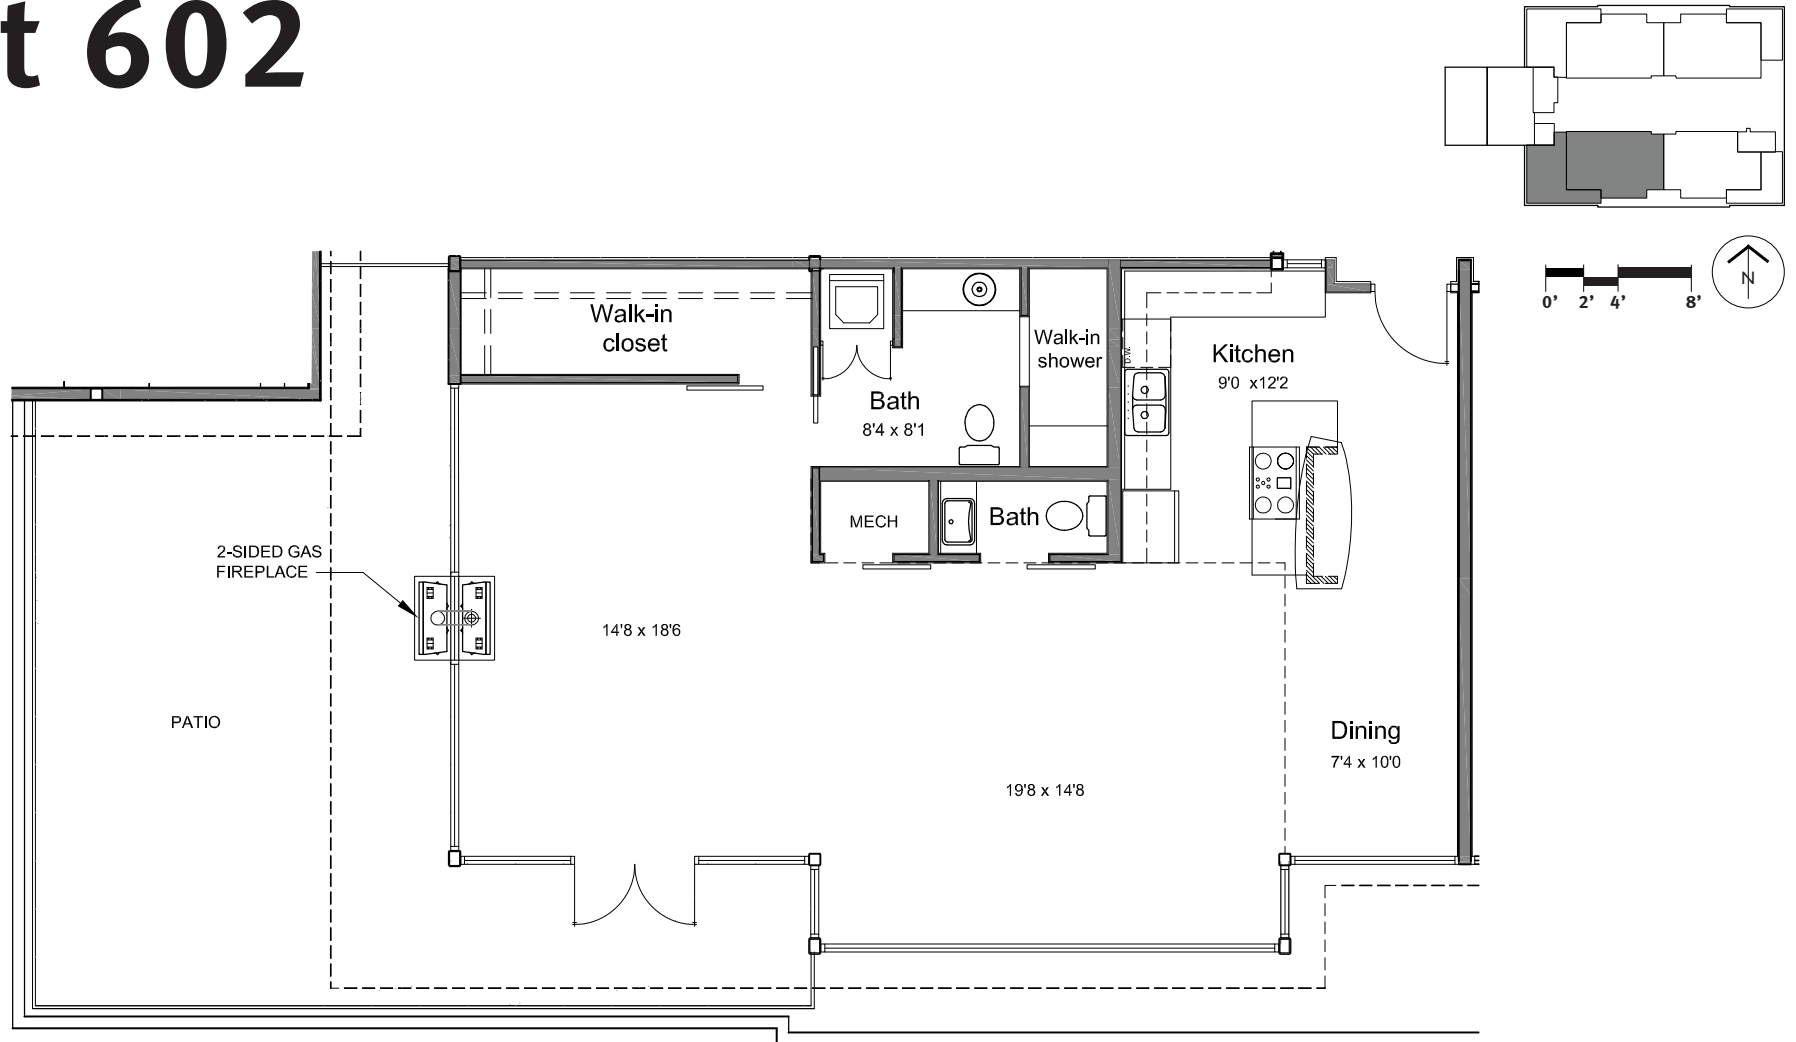


199 S. Fifth Street  
Columbus, OH 43215

1088 s.f. - Living Area

631 s.f. - Patio

1719 s.f. - Total Living Area

# Unit 603

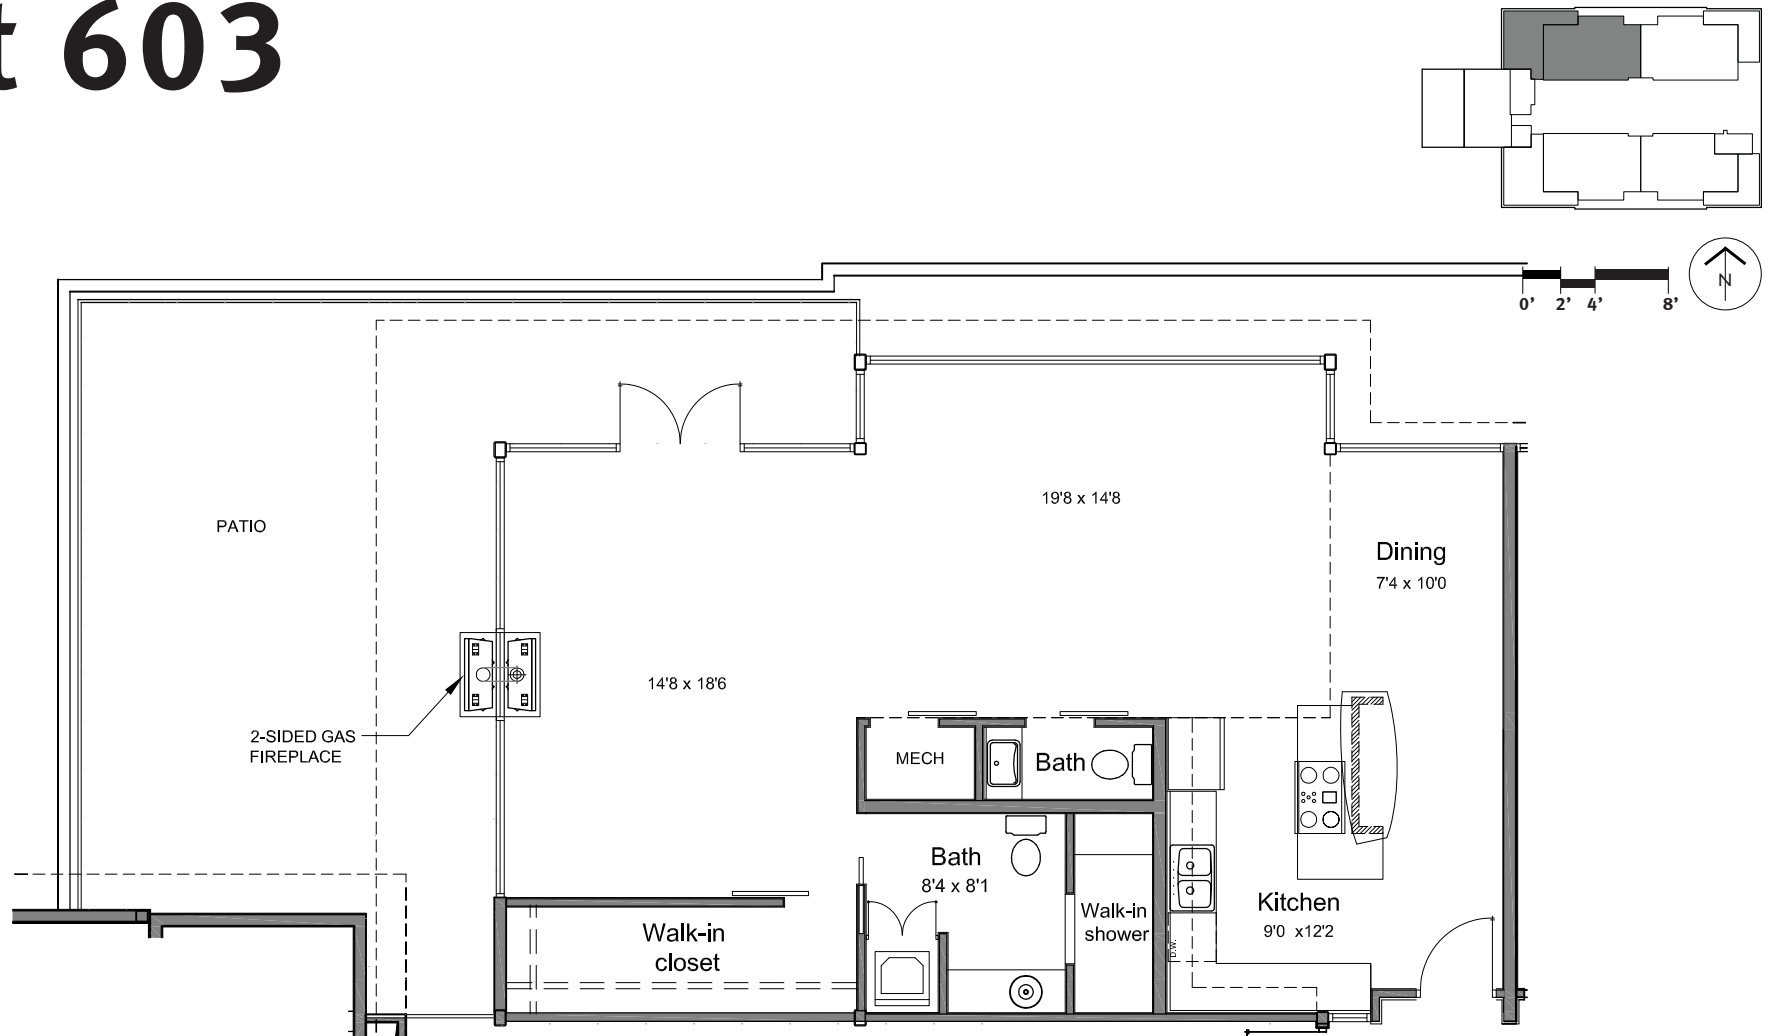

199 S. Fifth Street  
Columbus, OH 43215

1088 s.f. - Living Area

372 s.f. - Patio

1460 s.f. - Total Living Area

# Unit 604

